


ALL. 1)

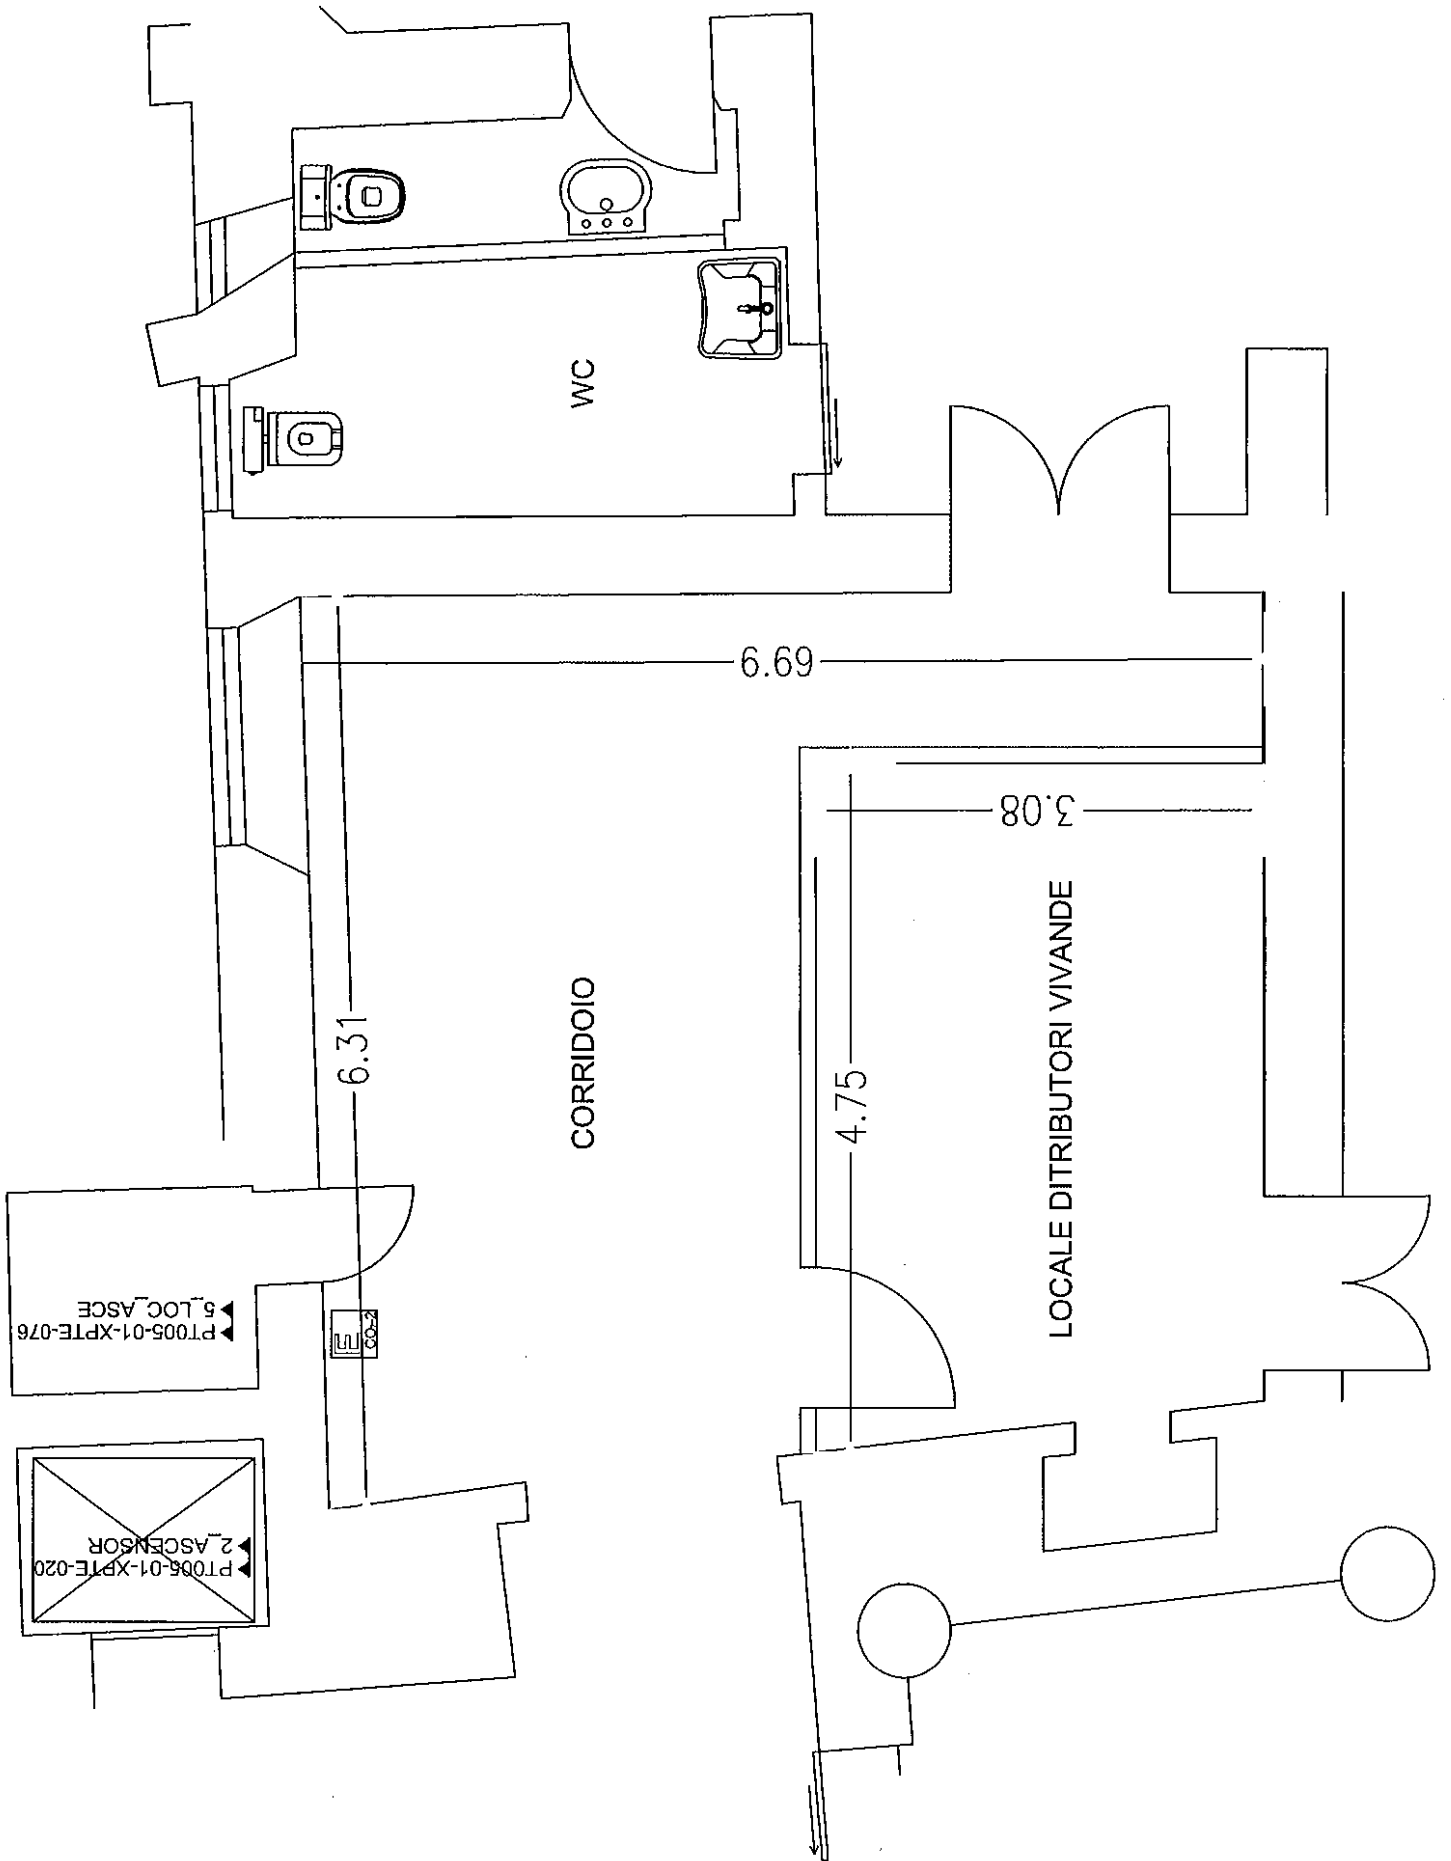

WC

CORRIDOIO

LOCALE DISTRIBITORI VIVANDE

6.31

6.69

4.75

3.08

PT005-01-XPTE-076  
5 LOC. ASCE

PT005-01-XPTE-020  
2 ASCENSOR